



1 Existing South Porch Elevation
256

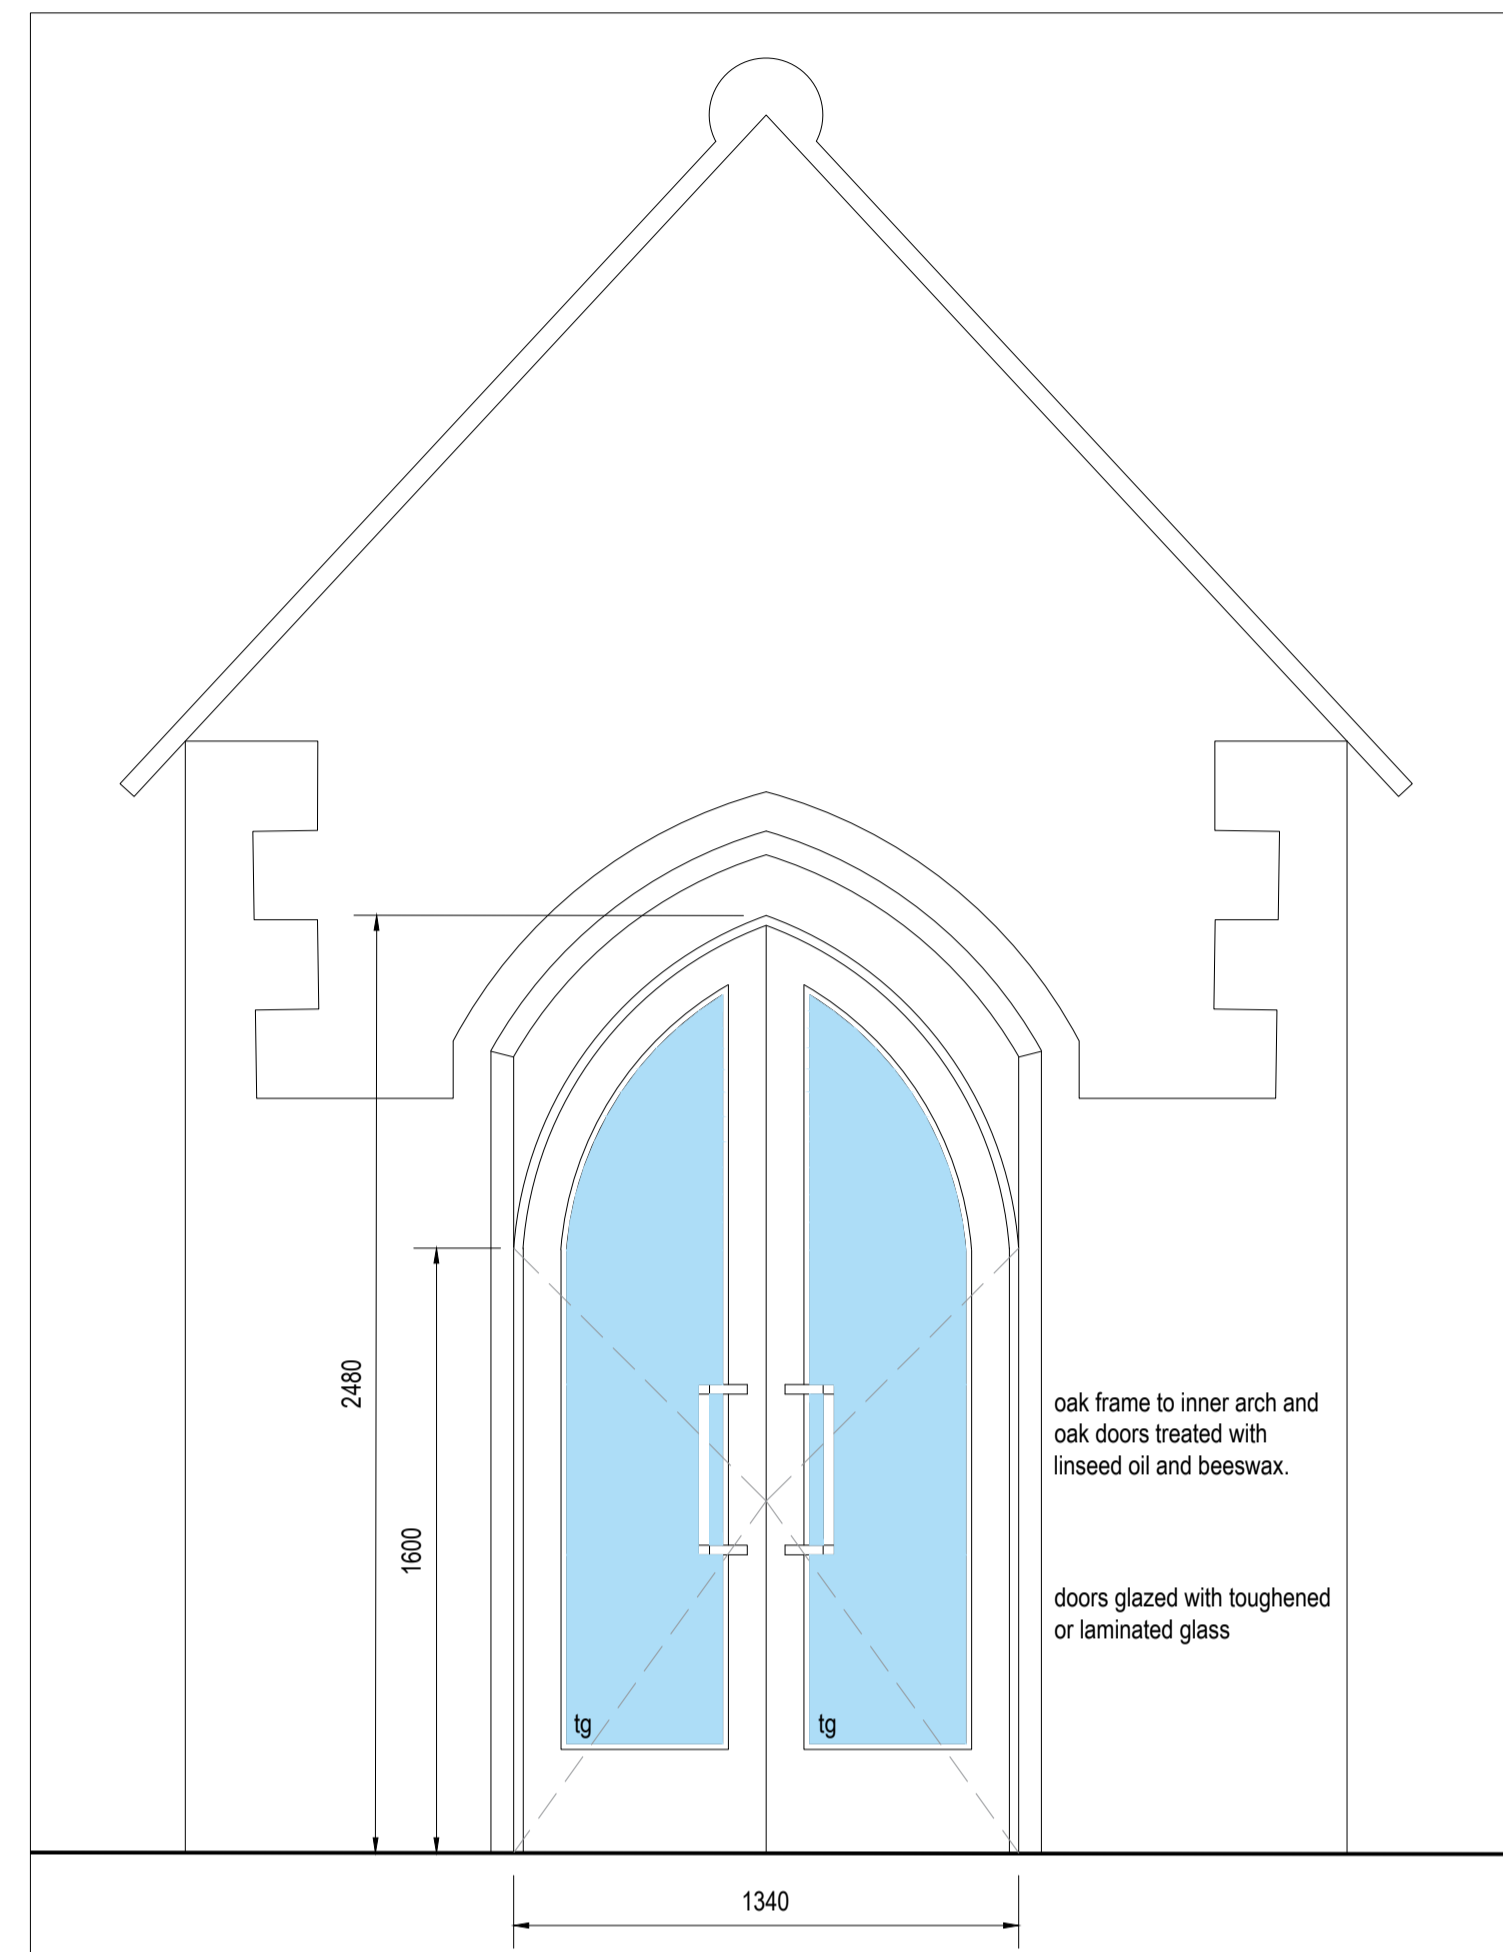

2 Proposed South Porch Elevation
255

Oak framed and glazed double doors within new oak frame.
Sealed double glazed units toughened glass units.
Ironmongery:
3 prs s/s butt hinges
bolts to fixed leaf
Lever handle with rose and latch to opening leaf
5 lever mortise dead lock with escutcheon
Level threshold kit

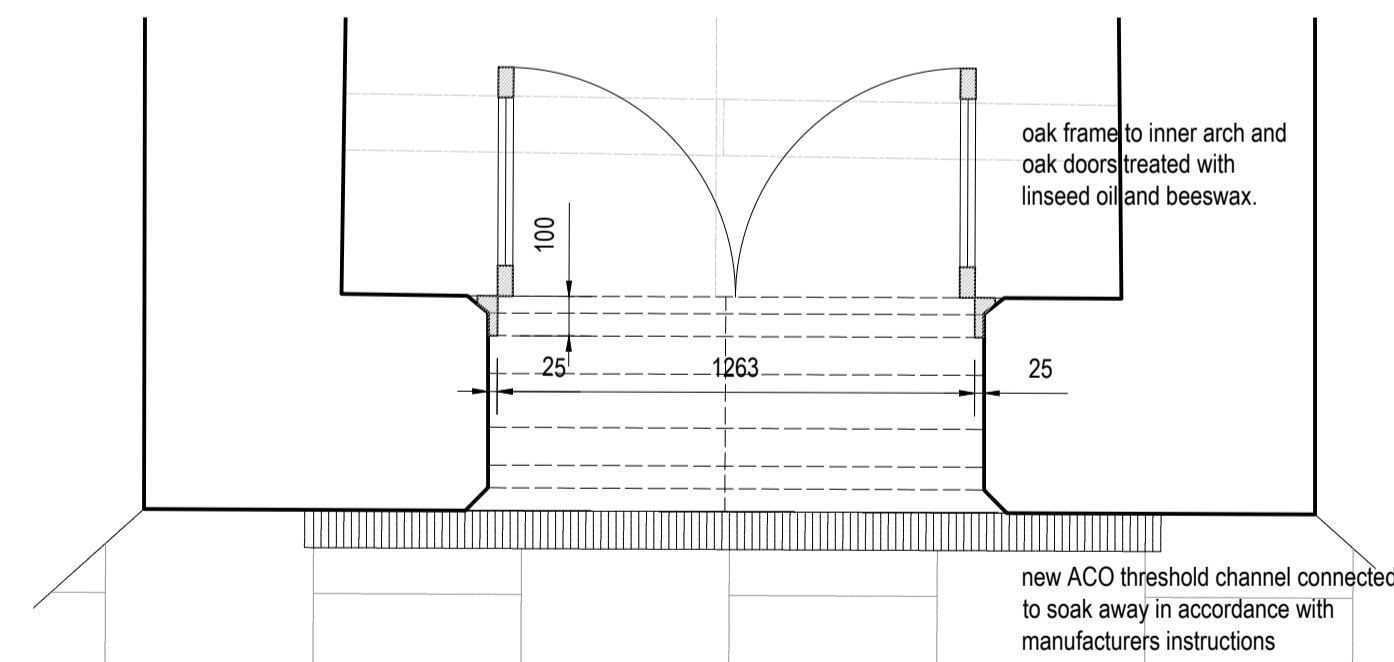

3 Proposed South Porch Part Plan
255

St John's Church, Scampton

REVISION/DRAWN DATE DESCRIPTION	SCALE A1 1:10/ 1:5	DATE June20
CLIENT Scampton PCC	DRAWN CDA	CHECKED
PROJECT St John the Baptist - Reordering	REFERENCE 9101	255
TITLE Proposed Porch Doors	T: 01909 500710	E: contact@soularchitects.co.uk
	W: www.soularchitects.co.uk	
<small>© ALL RIGHTS RESERVED. REPORT ALL DISCREPANCIES PLEASE DO NOT SCALE. CHECK ALL DIMENSIONS ON SITE. REGISTERED IN ENGLAND AND WALES. REGISTERED ADDRESS: SOUL ARCHITECTS LIMITED 13 SPARKEN HILL, WORKSOP, NOTTINGHAMSHIRE, S80 1AX. COMPANY NO. 0939963</small>		